


MEYER AVE.


TELLE STREET

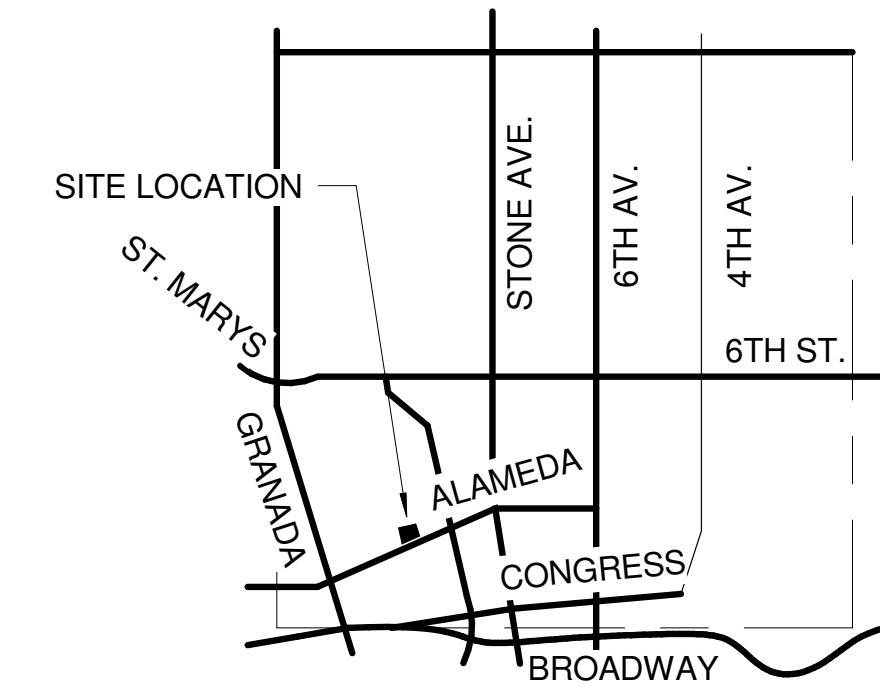

EXPIRES: 3-31-2014

CATHERINE A. REX ARCHITECT

PO BOX 27668 520-322-0315
TUCSON, AZ 85726 520-322-5880

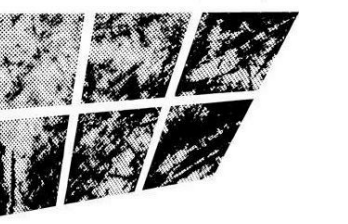

TUCSON MUSEUM OF ART EDUCATION CENTER

1 NORTH ALAMEDA STREET
TUCSON, AZ 85701

EMERGENCY KEY


- ⊗ - EXIT LIGHT
- HS - HORN / STROBE
- E - FIRE EXTINGUISHER
- S - SMOKE DETECTOR
- P - EMERGENCY PULL STATION

MUSEUM COURTYARD

MAIN ENTRY/EXIT

MIN. 6' H. W.I. FENCING

RAMP TO LOWER LEVEL & ELEVATOR ACCESS TO SECOND LEVEL

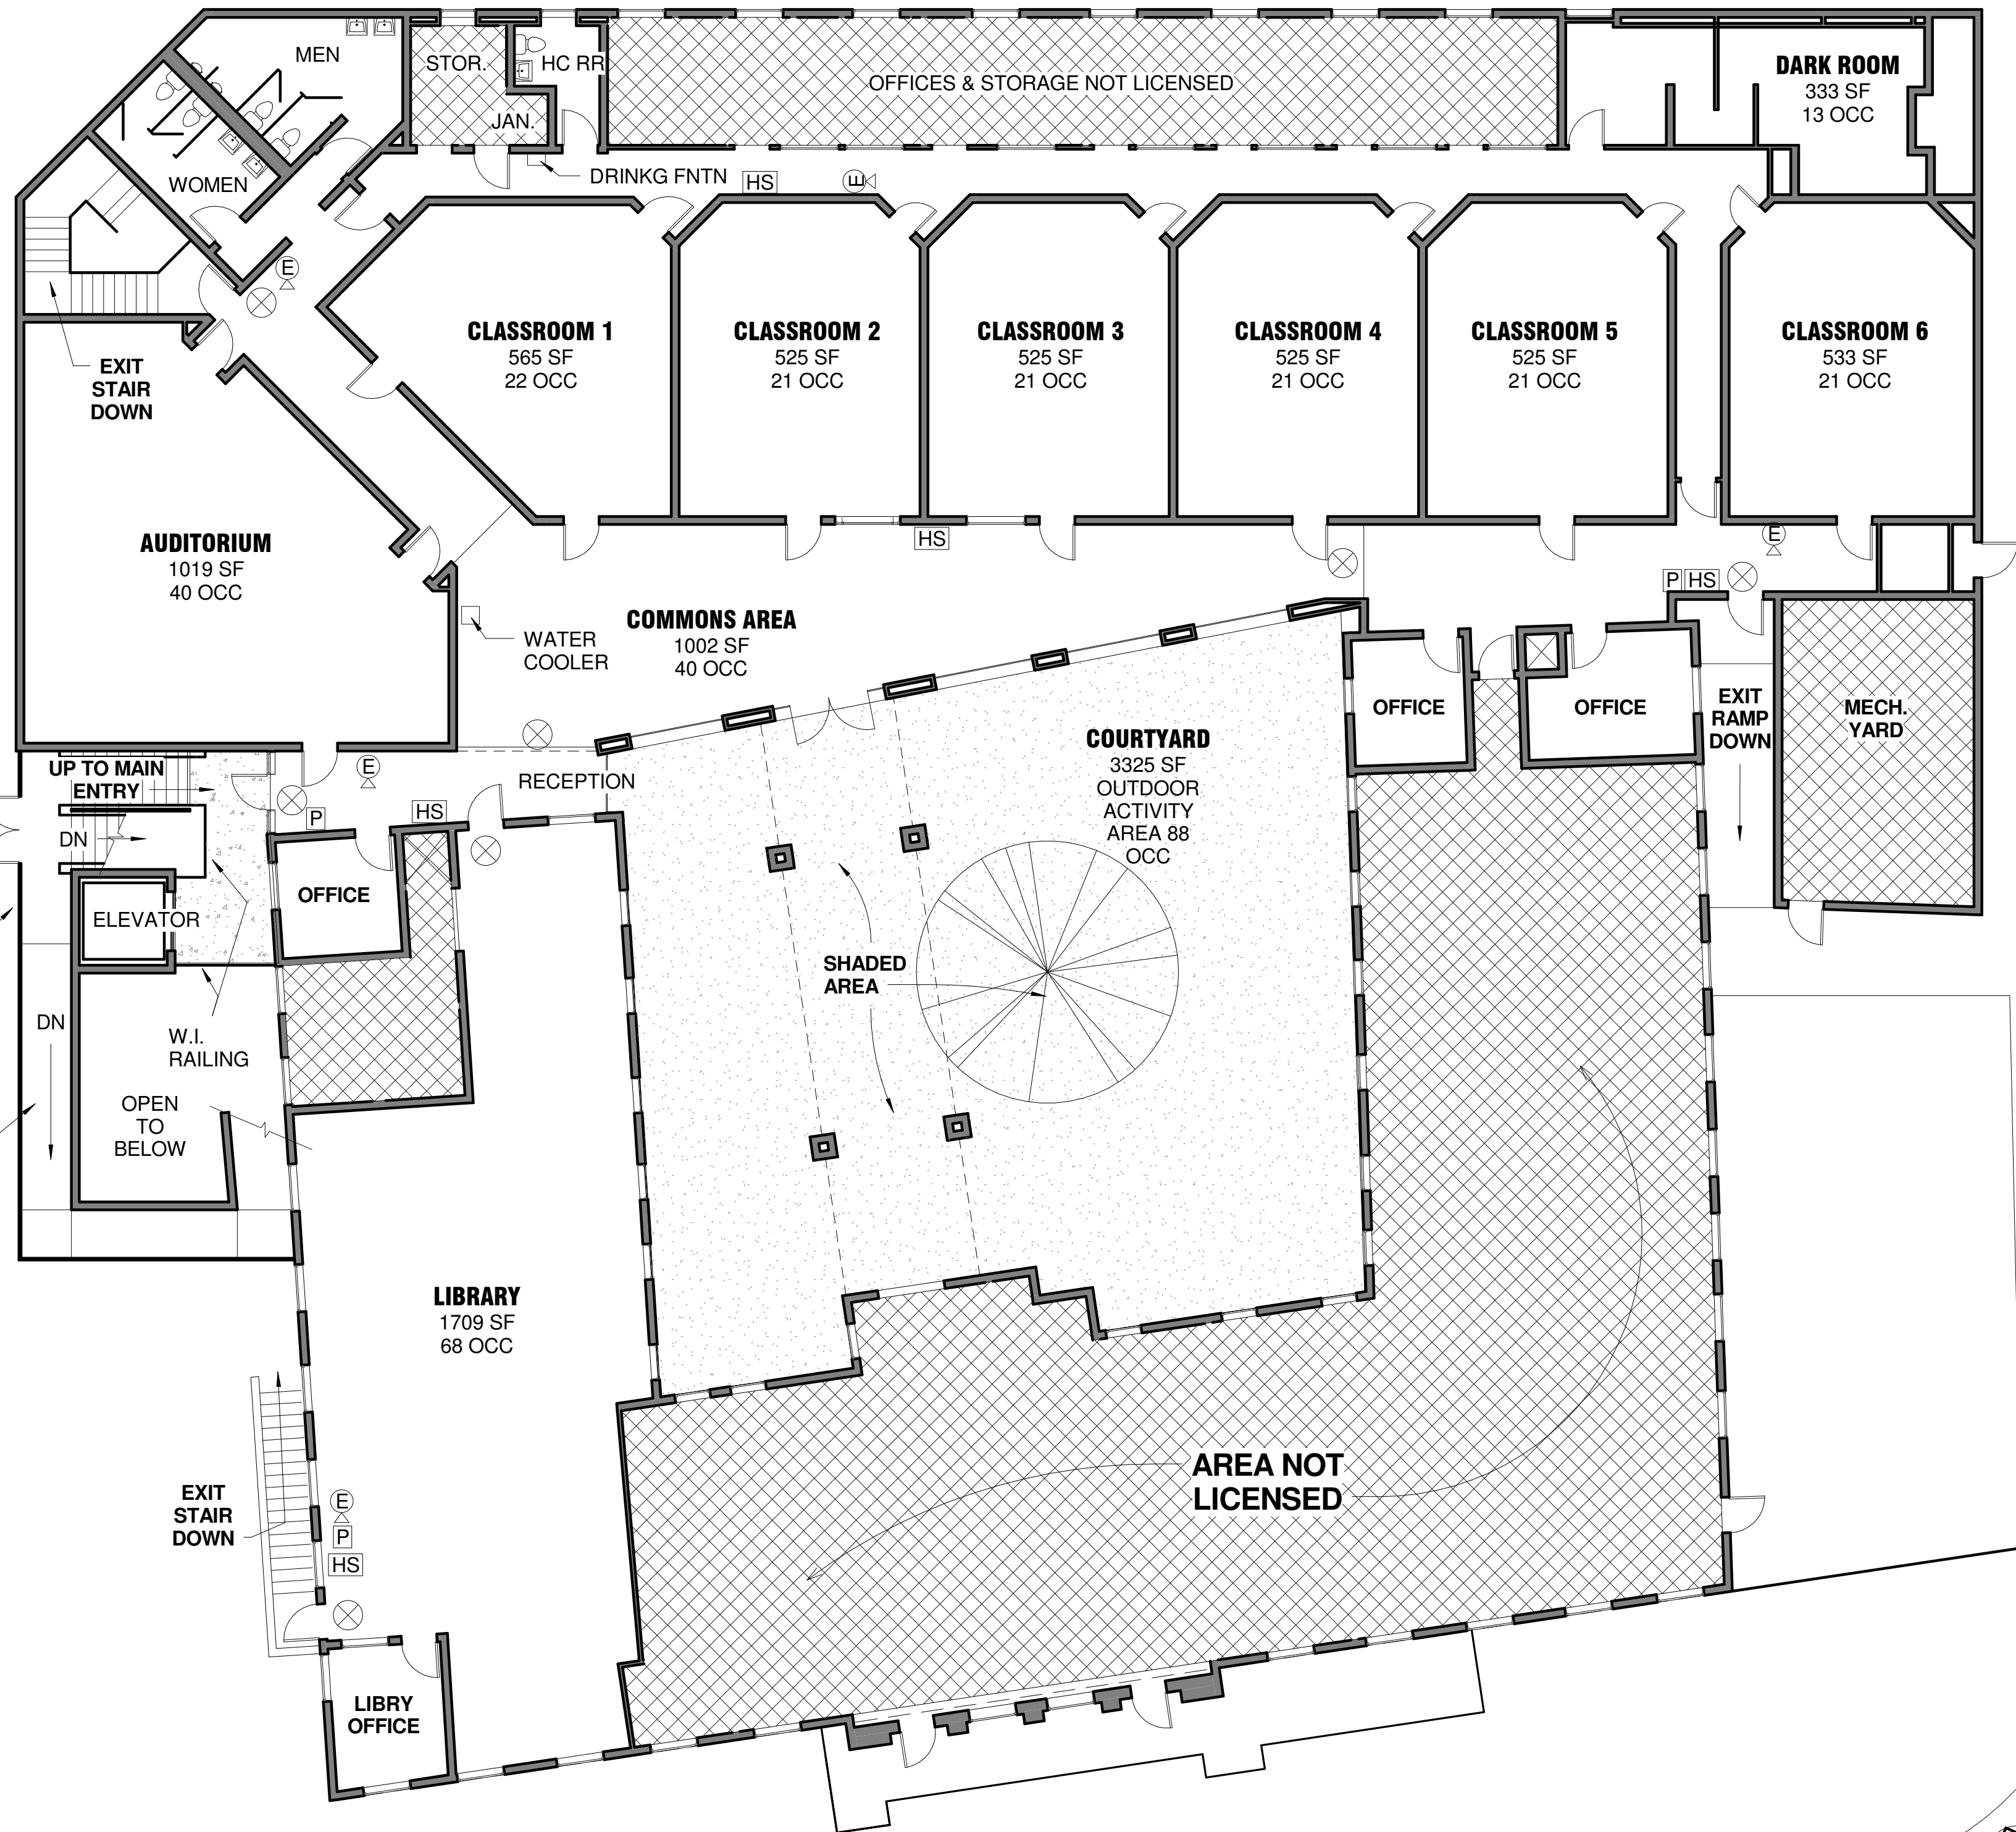

COURT ST.

SIDEWALK

ALAMEDA ST.



1 CERTIFICATE OF OCCUPANCY PLAN

1" = 10'-0"

NO.	DATE	DESCRIPTION	BY

PROJECT NUMBER	
DATE	
SCALE	As indicated
DRAWN BY	CAR
DRAWING TITLE	CERTIFICATE OF OCCUPANCY PLAN
DRAWING NUMBER	A1

A1

5/24/2013 3:05:58 PM C:\Users\carolr\Documents\Projects\Tucson Museum of Art Education Center\A1